


# ROOF UNIT S3.7

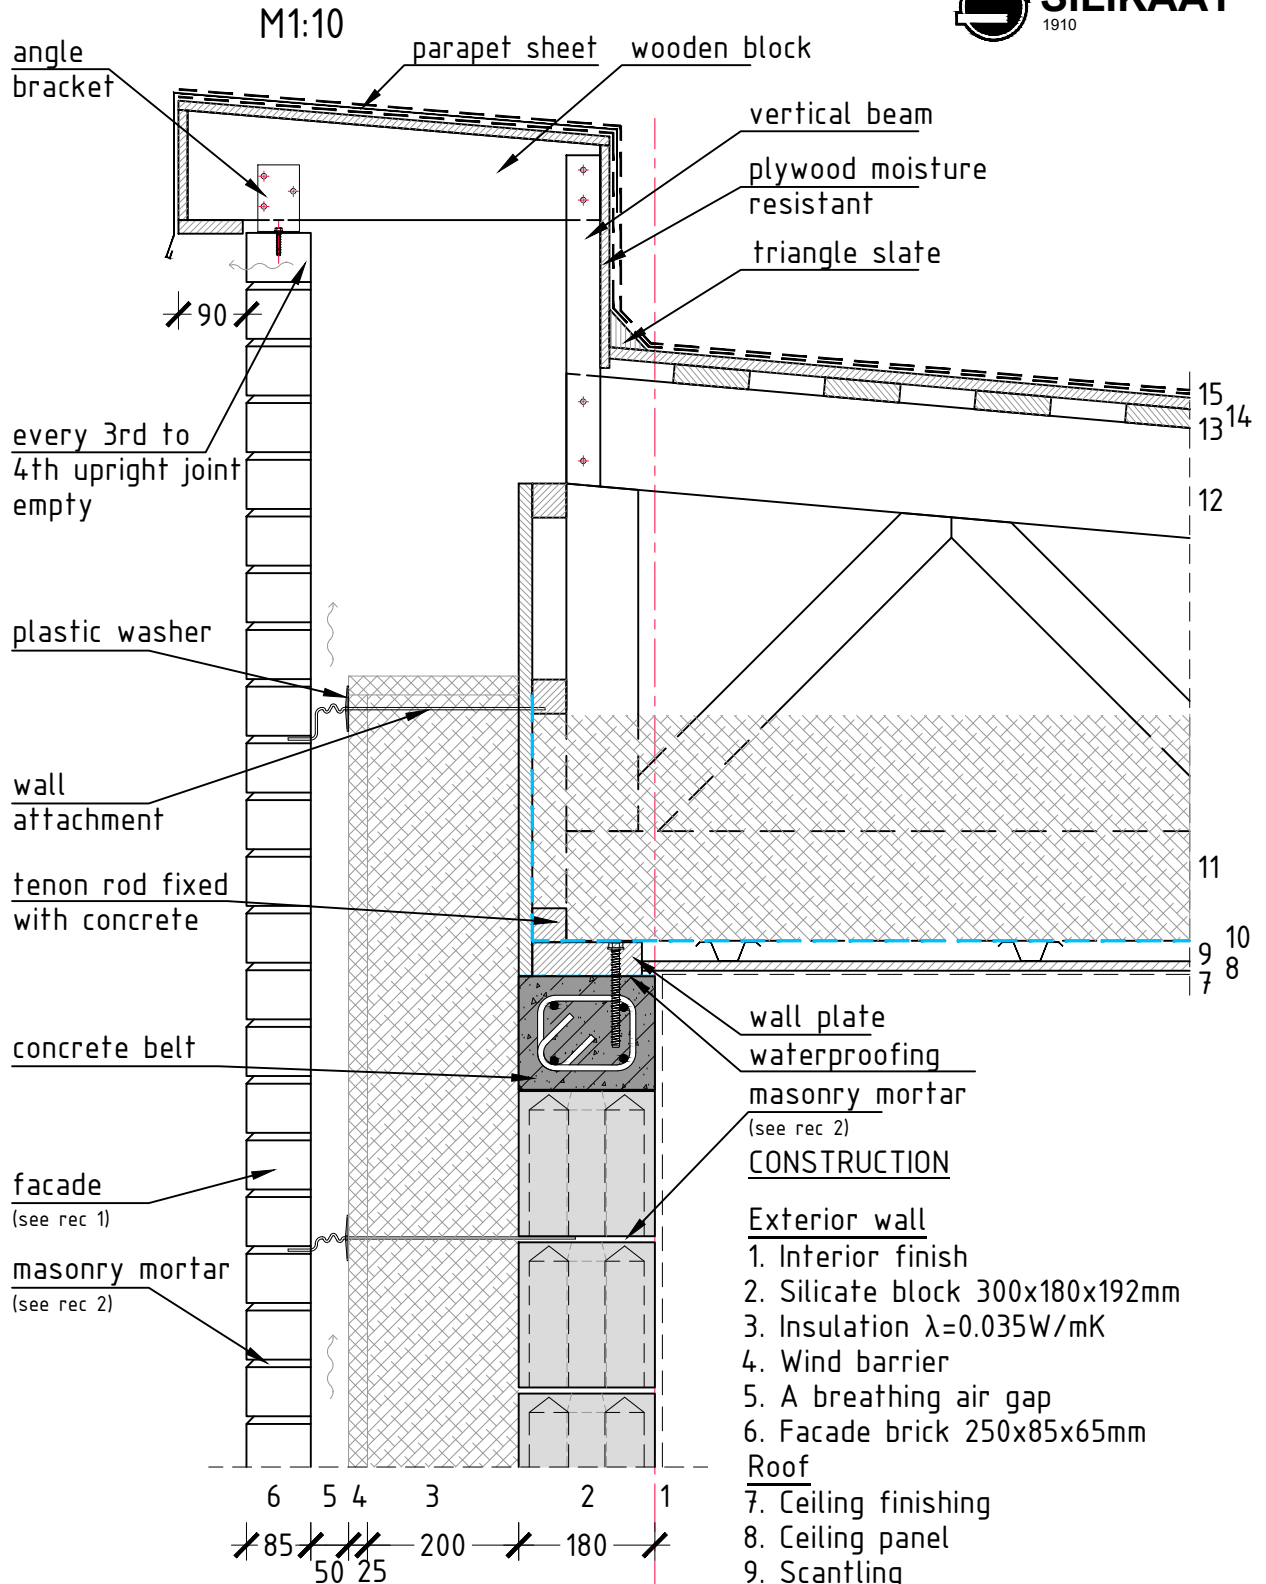

**NOTE:**  
The drawing is of informative nature and not suitable for design work

STRUCTURE	NET WEIGHT [kN/m <sup>2</sup> ]	THERMAL CONDUCTIVITY [W/m <sup>2</sup> K]	RECOMMENDATIONS
EXTERIOR WALL	4,6	0,15	1. For more information on facade bricks, see <a href="http://www.silikaat.ee/tooted/silikaatto/silikaattellised/">www.silikaat.ee/tooted/silikaatto/silikaattellised/</a> 2. For more information on masonry mortar, see <a href="http://www.silikaat.ee/tooted/kuivsegud/">www.silikaat.ee/tooted/kuivsegud/</a>
ROOF SLAB	0,6	0,13	